



SANTA BARBARA CITY COLLEGE

Santa Barbara City College
721 Cliff Drive
Santa Barbara, CA 93109-2394

DESIGN PROFESSIONAL:

ARCHITECTS CONSULTING SERVICE
Richard McKenzie AIA

1187 COAST VILLAGE RD., SUITE 104H
SANTA BARBARA, CA 93108
PHONE (805) 331-6259

BUILDING FLOOR PLANS

PROJECT NAME:

SHEET CONTENTS:

CAMPUS CENTER
1ST FLOOR PLAN
(EAST CAMPUS)

DATE: 07.01.2014

LAST REVISED DATE:

SBCC Drawing Name:
CC-01.dwg

CC-01

SHEET 9 OF 48

UPPER FIELD

EX02

EX01




Note:
Plan is diagrammatic and
schematic in nature,
scale is not confirmed

CAMPUS CENTER 1ST FLOOR PLAN

NO SCALE



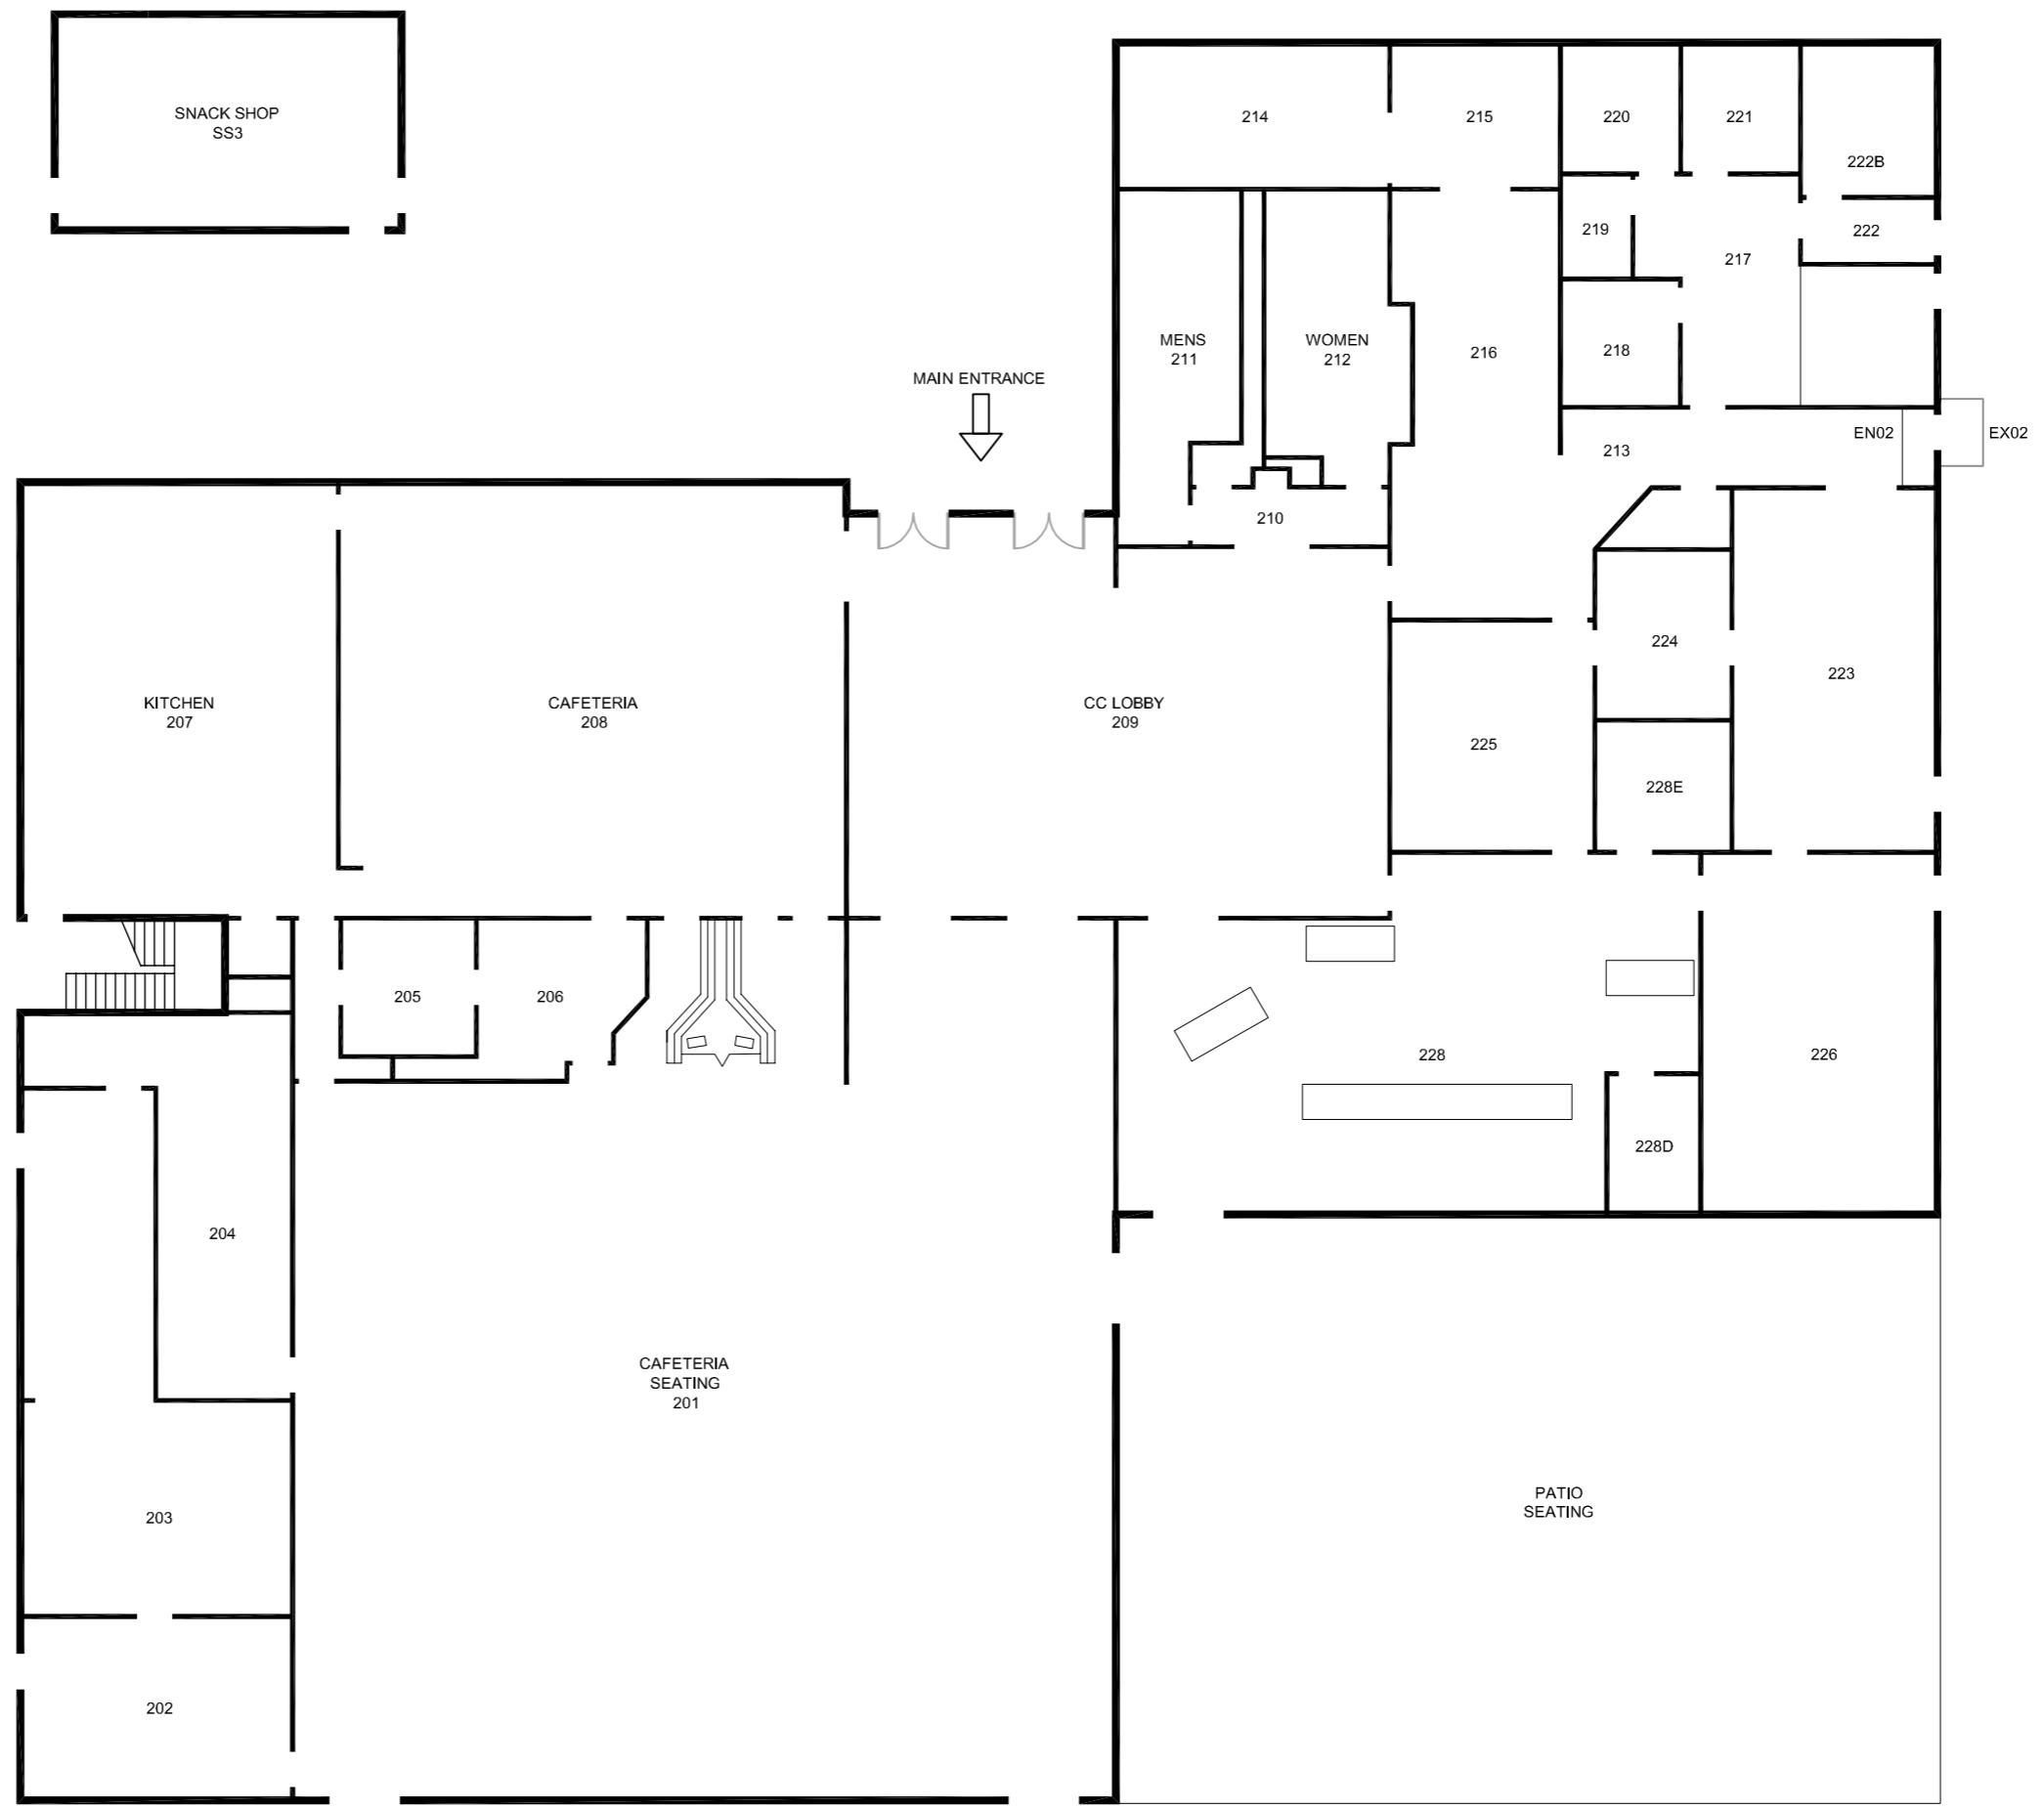

Note:
 Plan is diagrammatic and
 schematic in nature,
 scale is not confirmed

CAMPUS CENTER 2ND FLOOR PLAN

NO SCALE



**SANTA BARBARA
 CITY COLLEGE**
 Santa Barbara City College
 721 Cliff Drive
 Santa Barbara, CA 93109-2394

DESIGN PROFESSIONAL:

ARCHITECTS CONSULTING SERVICE
Richard McKenzie AIA
 1187 COAST VILLAGE RD., SUITE 104H
 SANTA BARBARA, CA 93108
 PHONE (805) 331-6259

PROJECT NAME:
BUILDING FLOOR PLANS

SHEET CONTENTS:

CAMPUS CENTER
 2ND FLOOR PLAN
 (EAST CAMPUS)

DATE: 07.01.2014

LAST REVISED DATE:

SBCC Drawing Name:
 CC-02.dwg

CC-02

SHEET 10 OF 48